


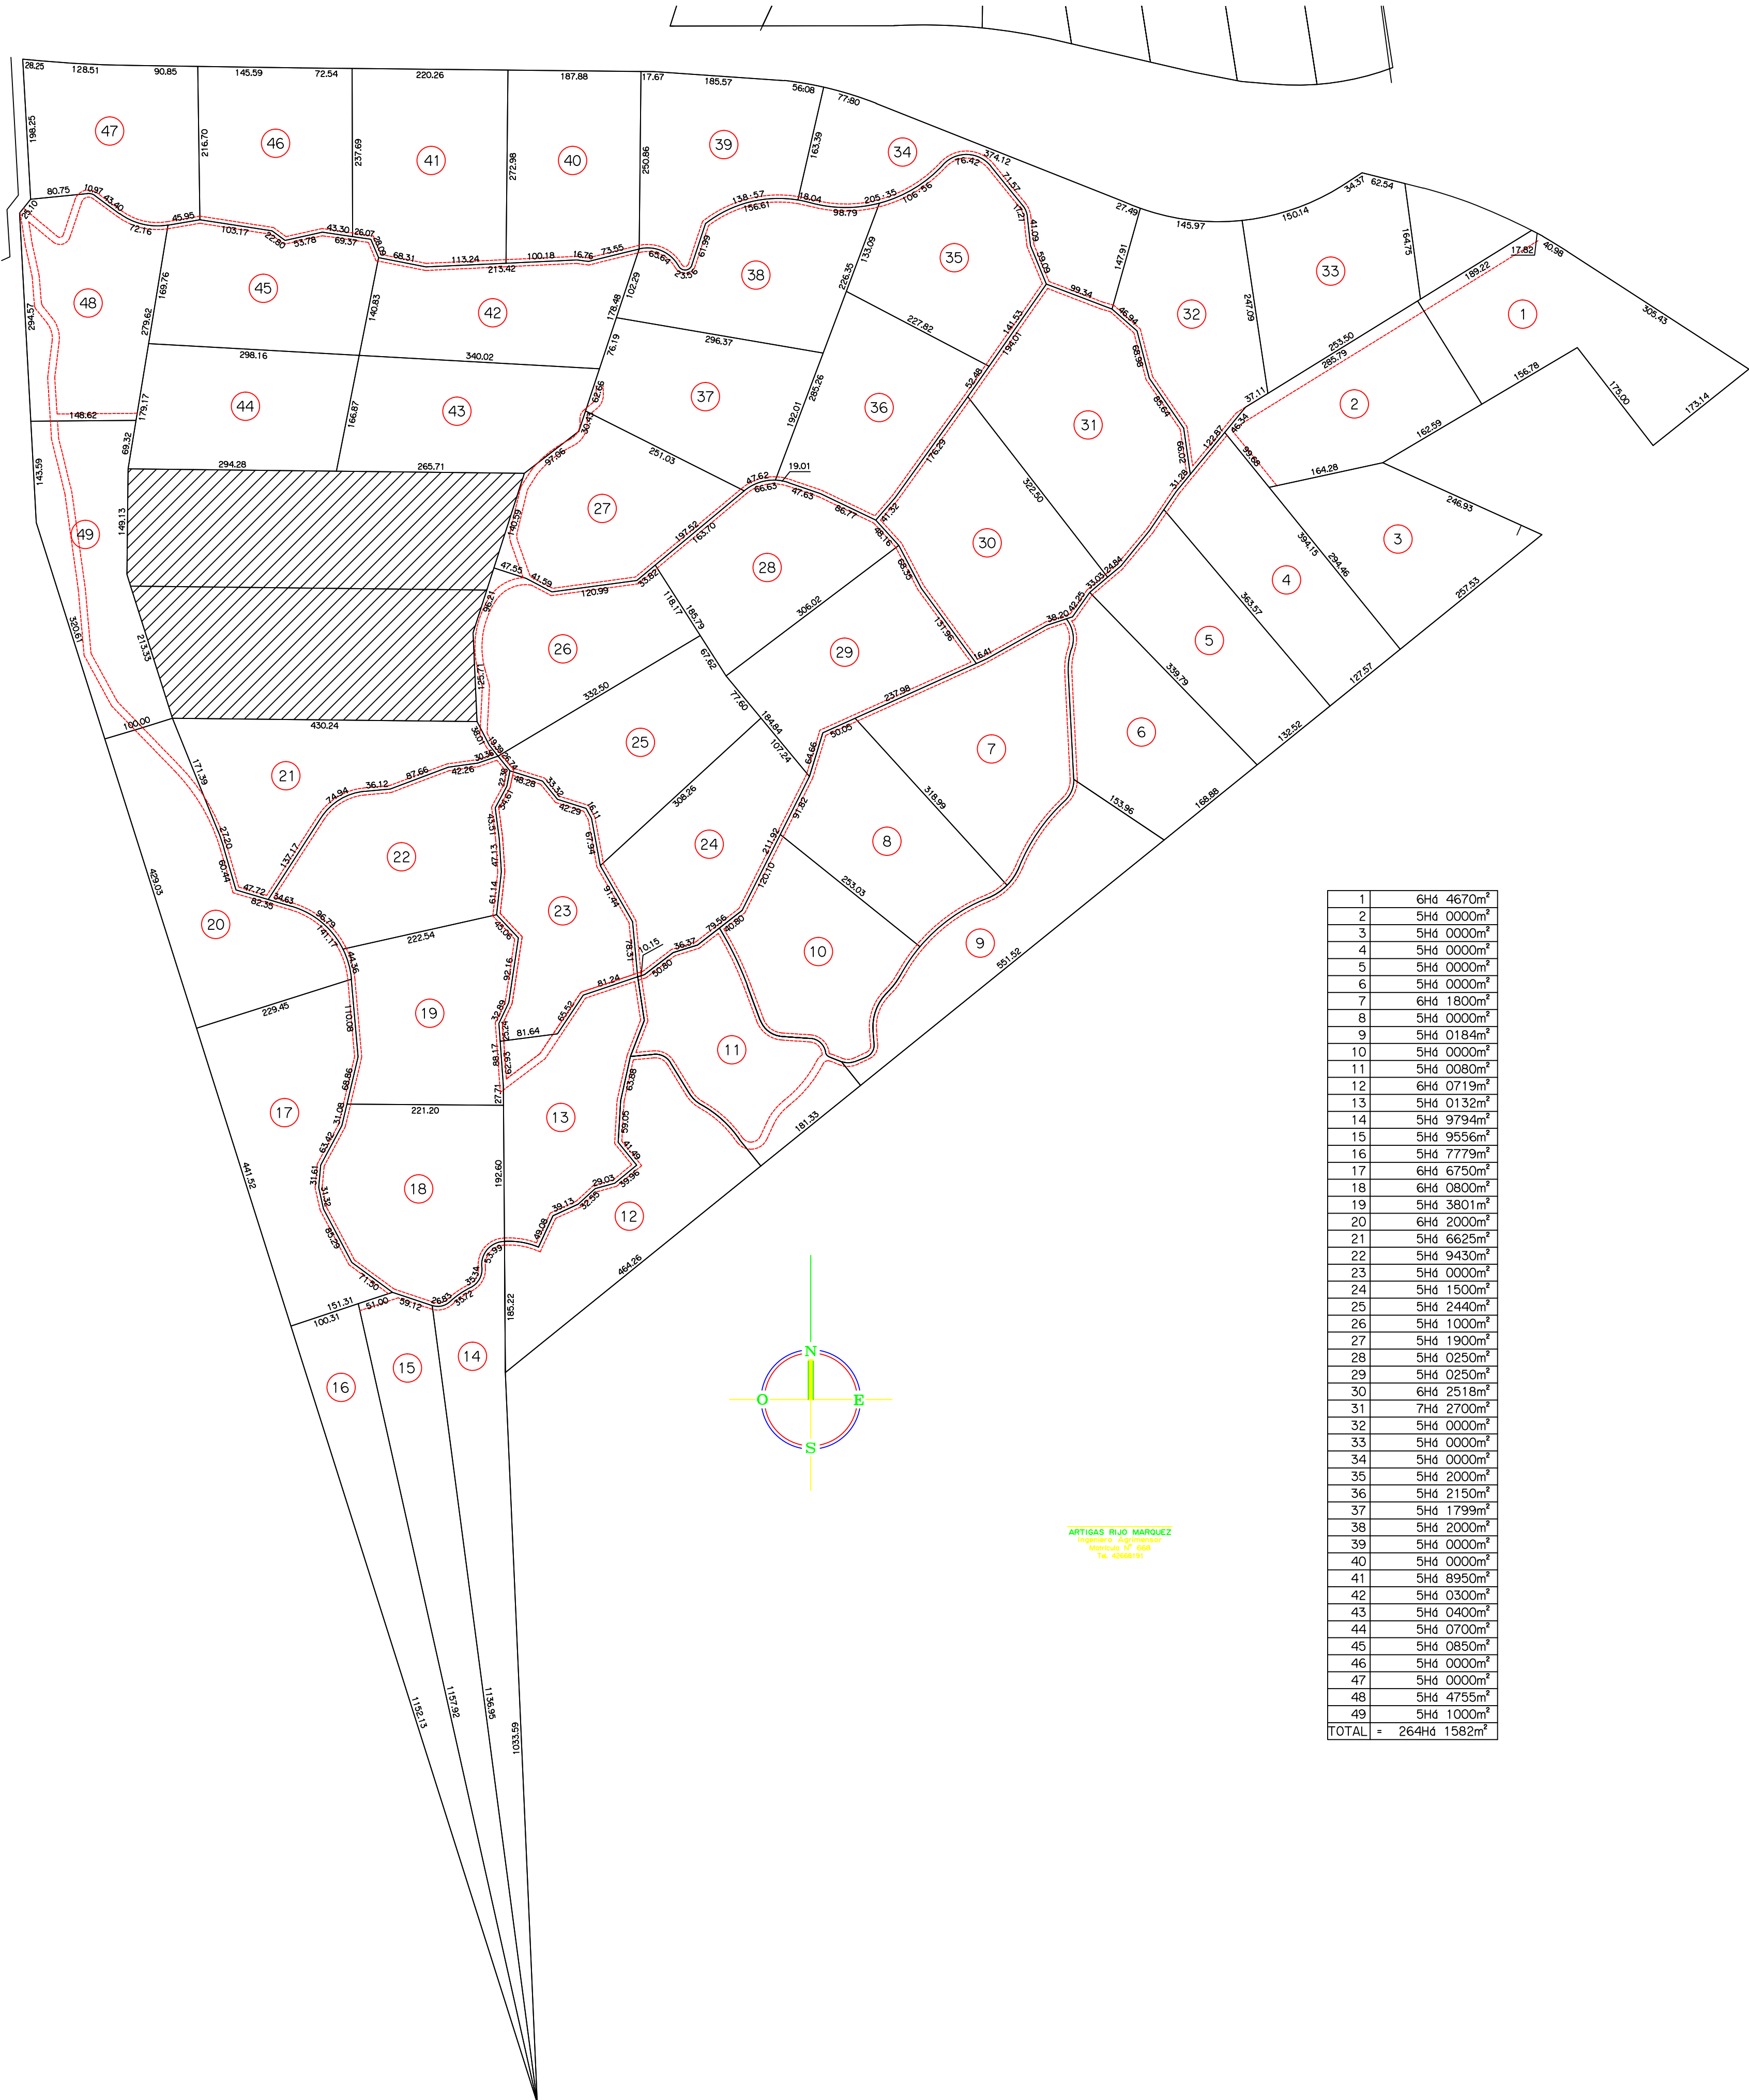

ARTIGAS RIJO MARQUEZ
Ingeniero Agrimensor
Matrícula N° 658
Tel. 42668191

1	6Hd	4670m ²
2	5Hd	0000m ²
3	5Hd	0000m ²
4	5Hd	0000m ²
5	5Hd	0000m ²
6	5Hd	0000m ²
7	6Hd	1800m ²
8	5Hd	0000m ²
9	5Hd	0184m ²
10	5Hd	0000m ²
11	5Hd	0080m ²
12	6Hd	0719m ²
13	5Hd	0132m ²
14	5Hd	9794m ²
15	5Hd	9556m ²
16	5Hd	7779m ²
17	6Hd	6750m ²
18	6Hd	0800m ²
19	5Hd	3801m ²
20	6Hd	2000m ²
21	5Hd	6625m ²
22	5Hd	9430m ²
23	5Hd	0000m ²
24	5Hd	1500m ²
25	5Hd	2440m ²
26	5Hd	1000m ²
27	5Hd	1900m ²
28	5Hd	0250m ²
29	5Hd	0250m ²
30	6Hd	2518m ²
31	7Hd	2700m ²
32	5Hd	0000m ²
33	5Hd	0000m ²
34	5Hd	0000m ²
35	5Hd	2000m ²
36	5Hd	2150m ²
37	5Hd	1799m ²
38	5Hd	2000m ²
39	5Hd	0000m ²
40	5Hd	0000m ²
41	5Hd	8950m ²
42	5Hd	0300m ²
43	5Hd	0400m ²
44	5Hd	0700m ²
45	5Hd	0850m ²
46	5Hd	0000m ²
47	5Hd	0000m ²
48	5Hd	4755m ²
49	5Hd	1000m ²
TOTAL =		264Hd 1582m ²